



FINAL OPTION:

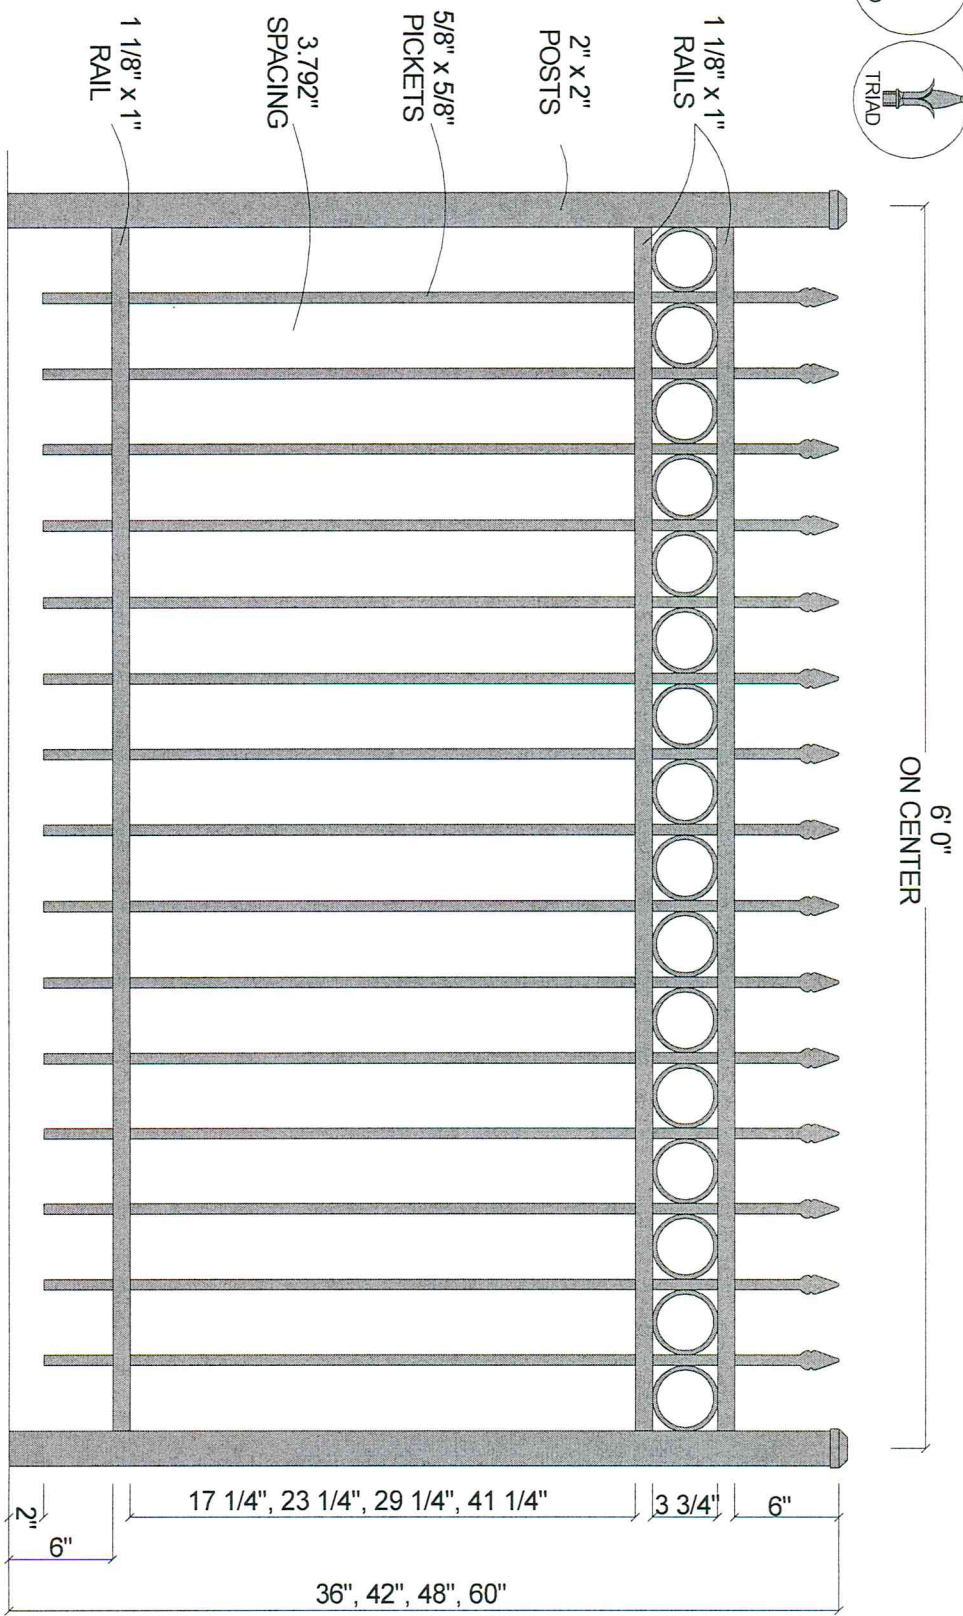

Post Size	
36" Tall	2" x 2" x 5 1/2'
42" Tall	2" x 2" x 6'
48" Tall	2" x 2" x 6 1/2'
60" Tall	2" x 2" x 7 1/2'

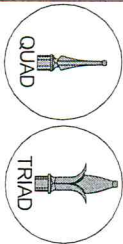

CourtYard® Aluminum Fence	
Scale: 3/32" = 1"	Approved By: J.D.S.
Date: 2/04/08	F.S.B. Revised:
0131R (3-Rail w/Straight Pickets)	
As Shown: 6' x 48" 0131R	Drawing Number: 0131R