



FINAL OPTION:

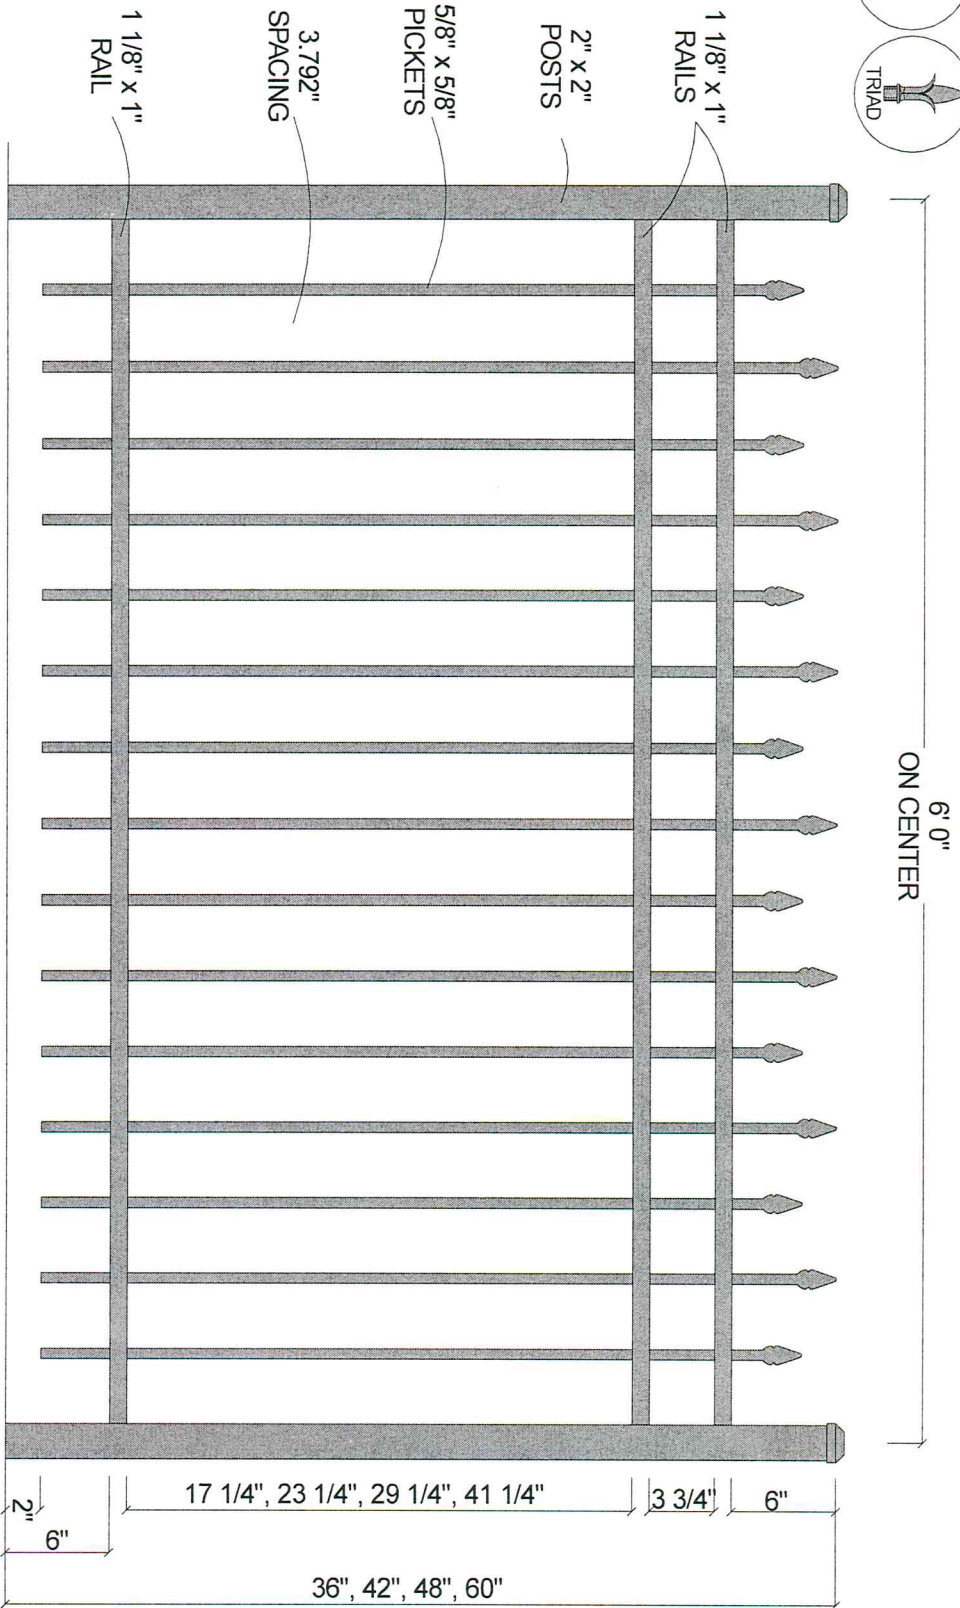

| Post Size | |
|-----------|------------------|
| 36" Tall | 2" x 2" x 5 1/2" |
| 42" Tall | 2" x 2" x 6" |
| 48" Tall | 2" x 2" x 6 1/2" |
| 60" Tall | 2" x 2" x 7 1/2" |

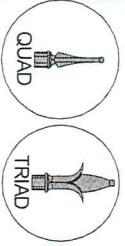

| | |
|-------------------------------------|----------------------|
| CourtYard® Aluminum Fence | |
| Scale: 3/32" = 1" | Approved By: J.D.S. |
| Date: 8/08/06 | Revised: |
| 0132 (3-Rail w/Alt. Pickets) | |
| As Shown: 6' x 48" 0132 | Drawing Number: 0132 |