



**FINAL OPTION:**

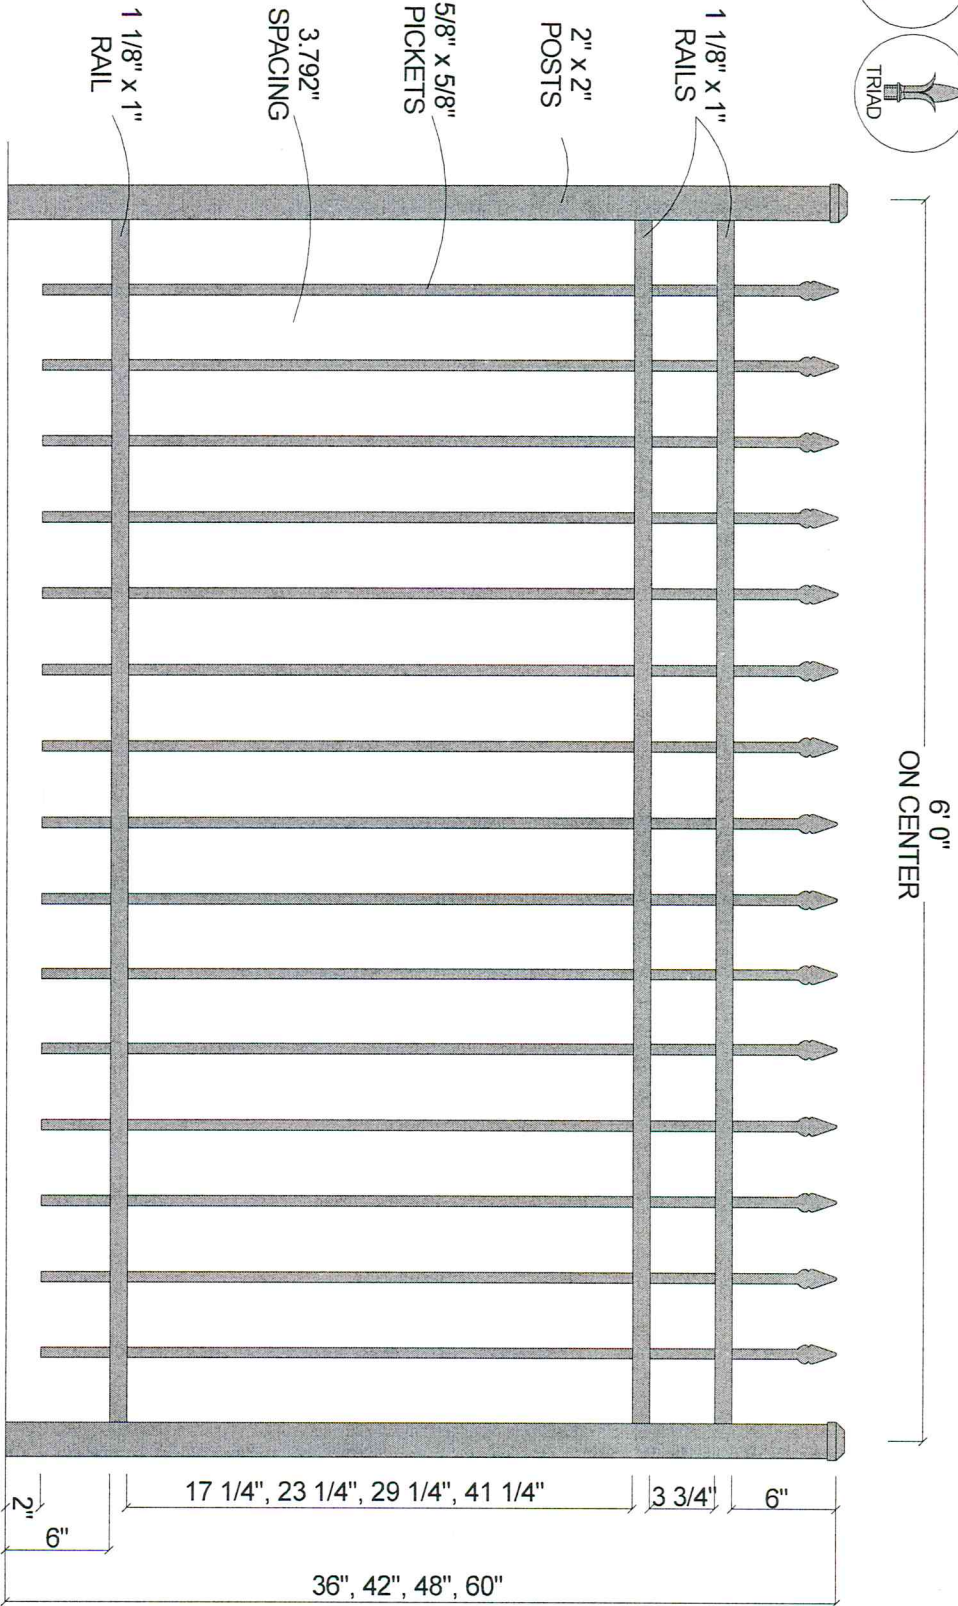

Post Size	
36" Tall	2" x 2" x 5 1/2'
42" Tall	2" x 2" x 6'
48" Tall	2" x 2" x 6 1/2'
60" Tall	2" x 2" x 7 1/2'

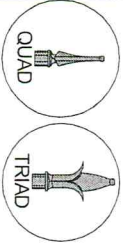

<b>Courtyard® Aluminum Fence</b>	
Scale: 3/32" = 1"	Approved By: F.S.B.
Date: 8/08/06	Drawn By: J.D.S.
<b>0131 (3-Rail w/Straight Pickets)</b>	
As Shown: 6' x 48" 0131	Drawing Number: 0131