



**FINIAL OPTION:**

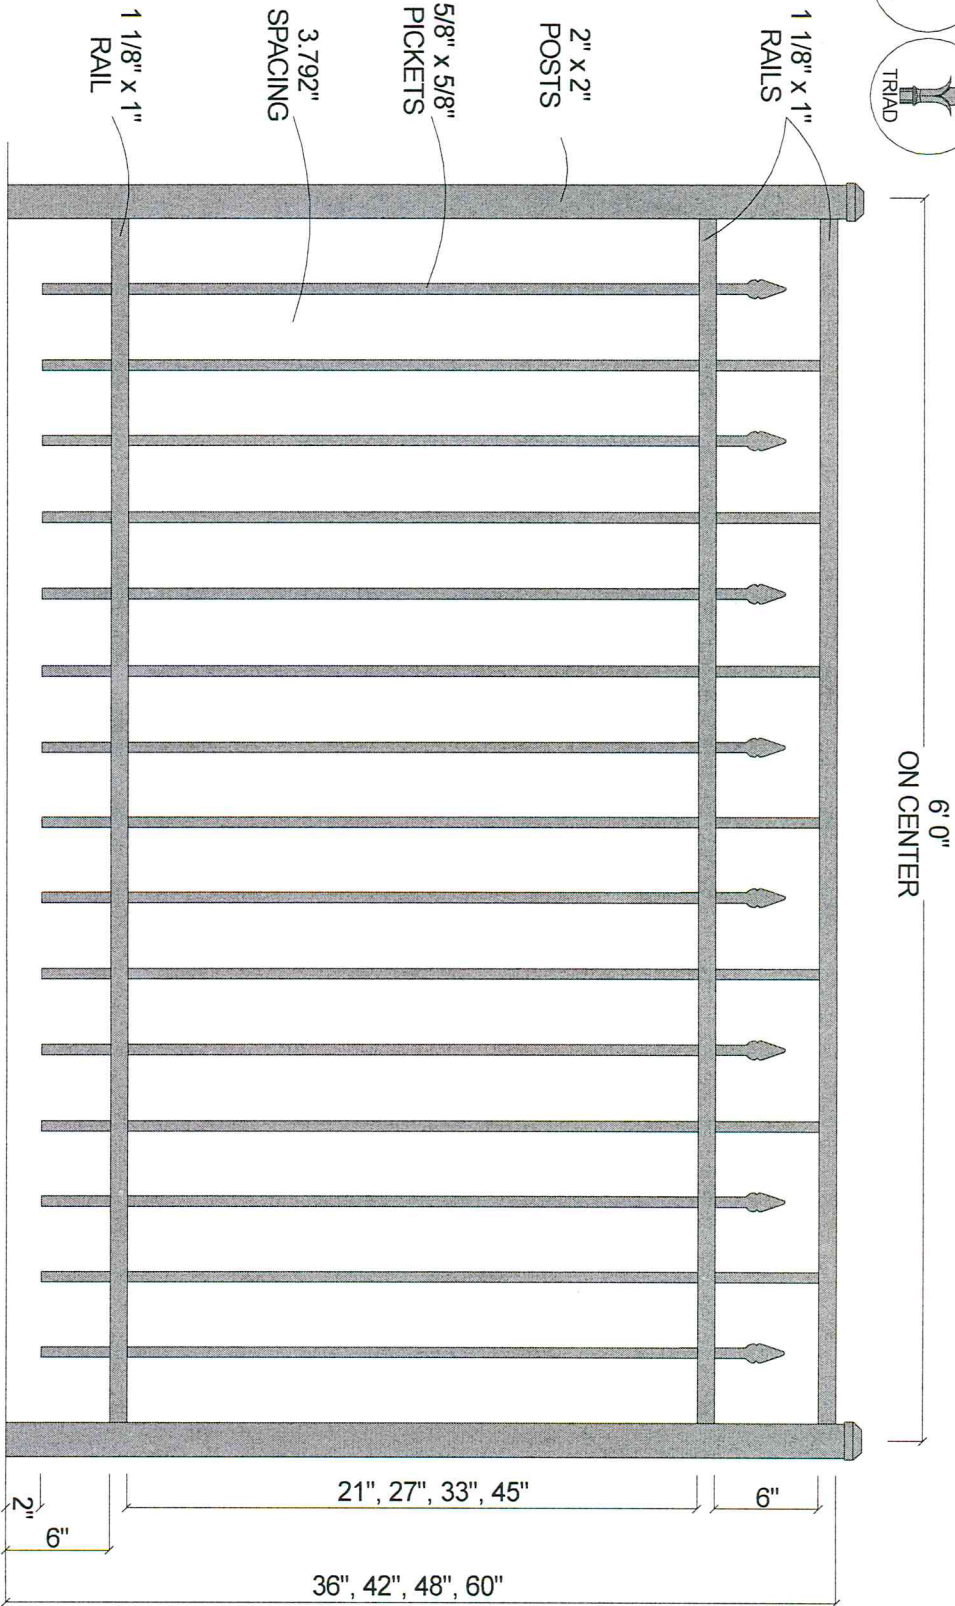

Post Size	
36" Tall	2" x 2" x 5 1/2'
42" Tall	2" x 2" x 6'
48" Tall	2" x 2" x 6 1/2'
60" Tall	2" x 2" x 7 1/2'

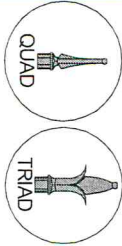

<b>CourtYard® Aluminum Fence</b>	
Scale: 3/32" = 1"	Approved By: F.S.B.
Date: 8/08/06	Drawn By: J.D.S.
<b>0233 (3-Rail Flat Top w/Alt. Pickets)</b>	
As Shown: 6' x 48' 0233	Revised:
Drawing Number: 0233	