



**FINIAL OPTION:**

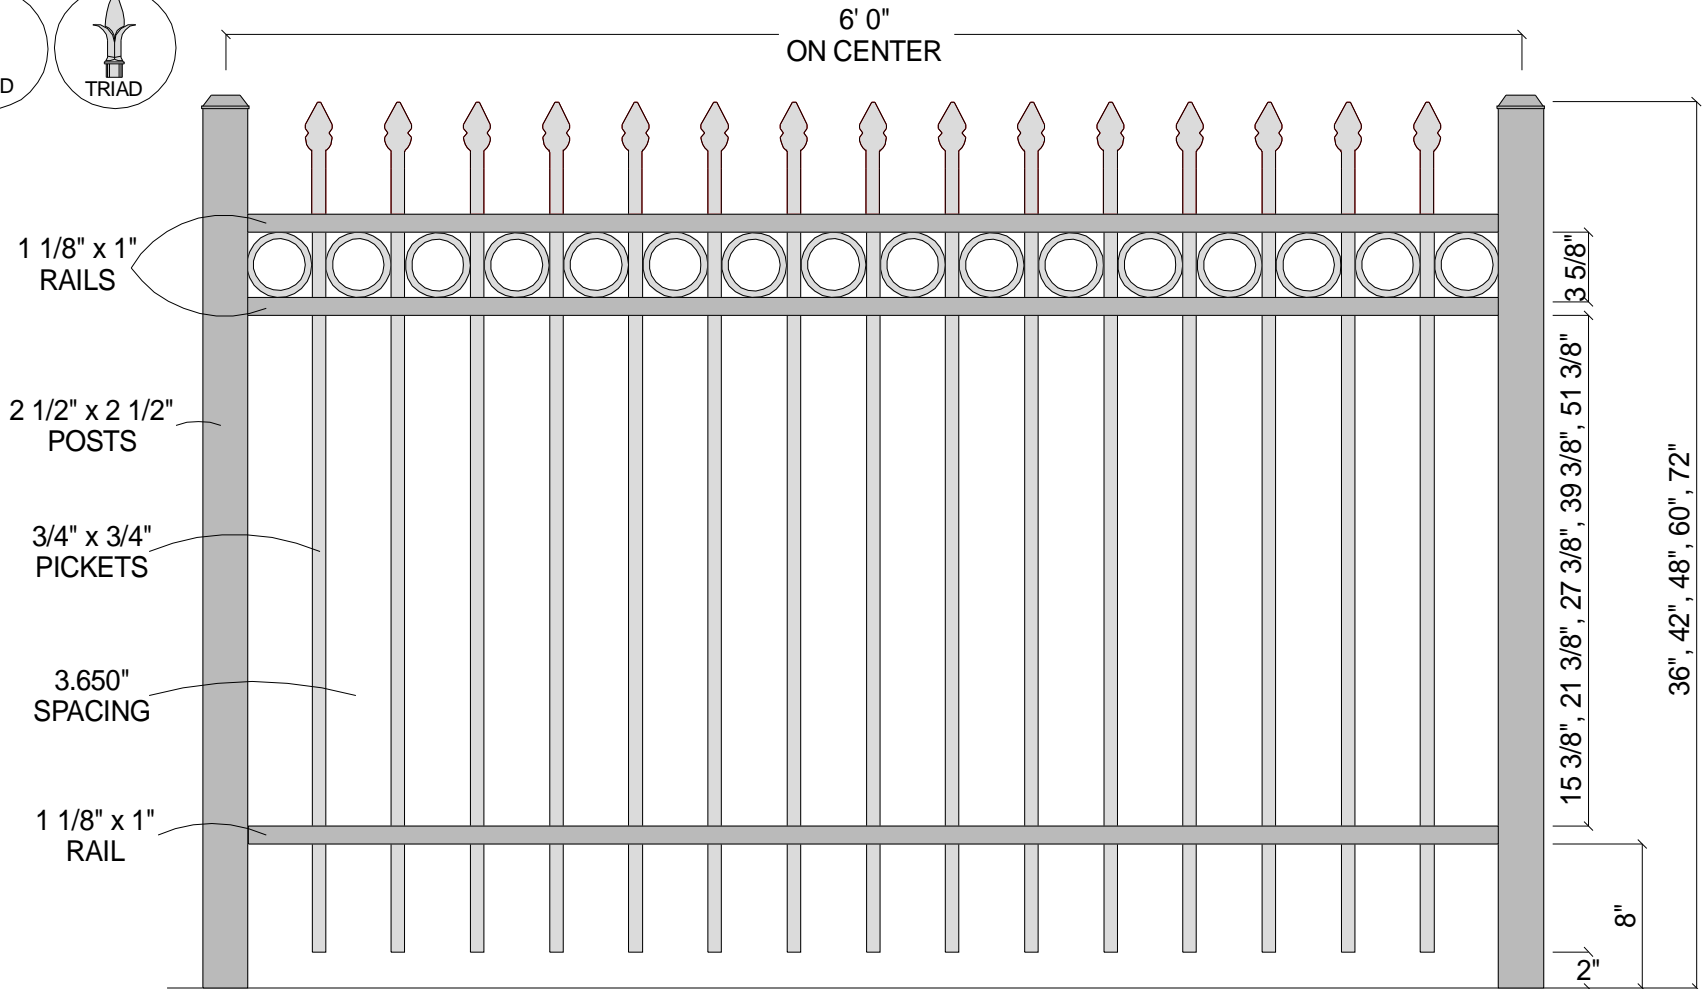

Post Size	
36" Tall	2 1/2" x 2 1/2" x 5 1/2'
42" Tall	2 1/2" x 2 1/2" x 6'
48" Tall	2 1/2" x 2 1/2" x 6 1/2'
60" Tall	2 1/2" x 2 1/2" x 7 1/2'
72" Tall	2 1/2" x 2 1/2" x 8 1/2'

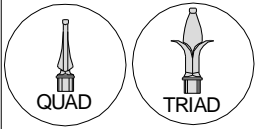

**CourtYard® Aluminum Fence**

Scale: 3/32" : 1"	Approved By: F.S.B.	Drawn By: J.D.S. Revised: 2/23/05
<b>1131</b> (3-Rail w/Straight Pickets and Rings)		
As Shown: 6' x 48" 1131 with Rings		Drawing Number: 1131Rings