



FINIAL OPTION:

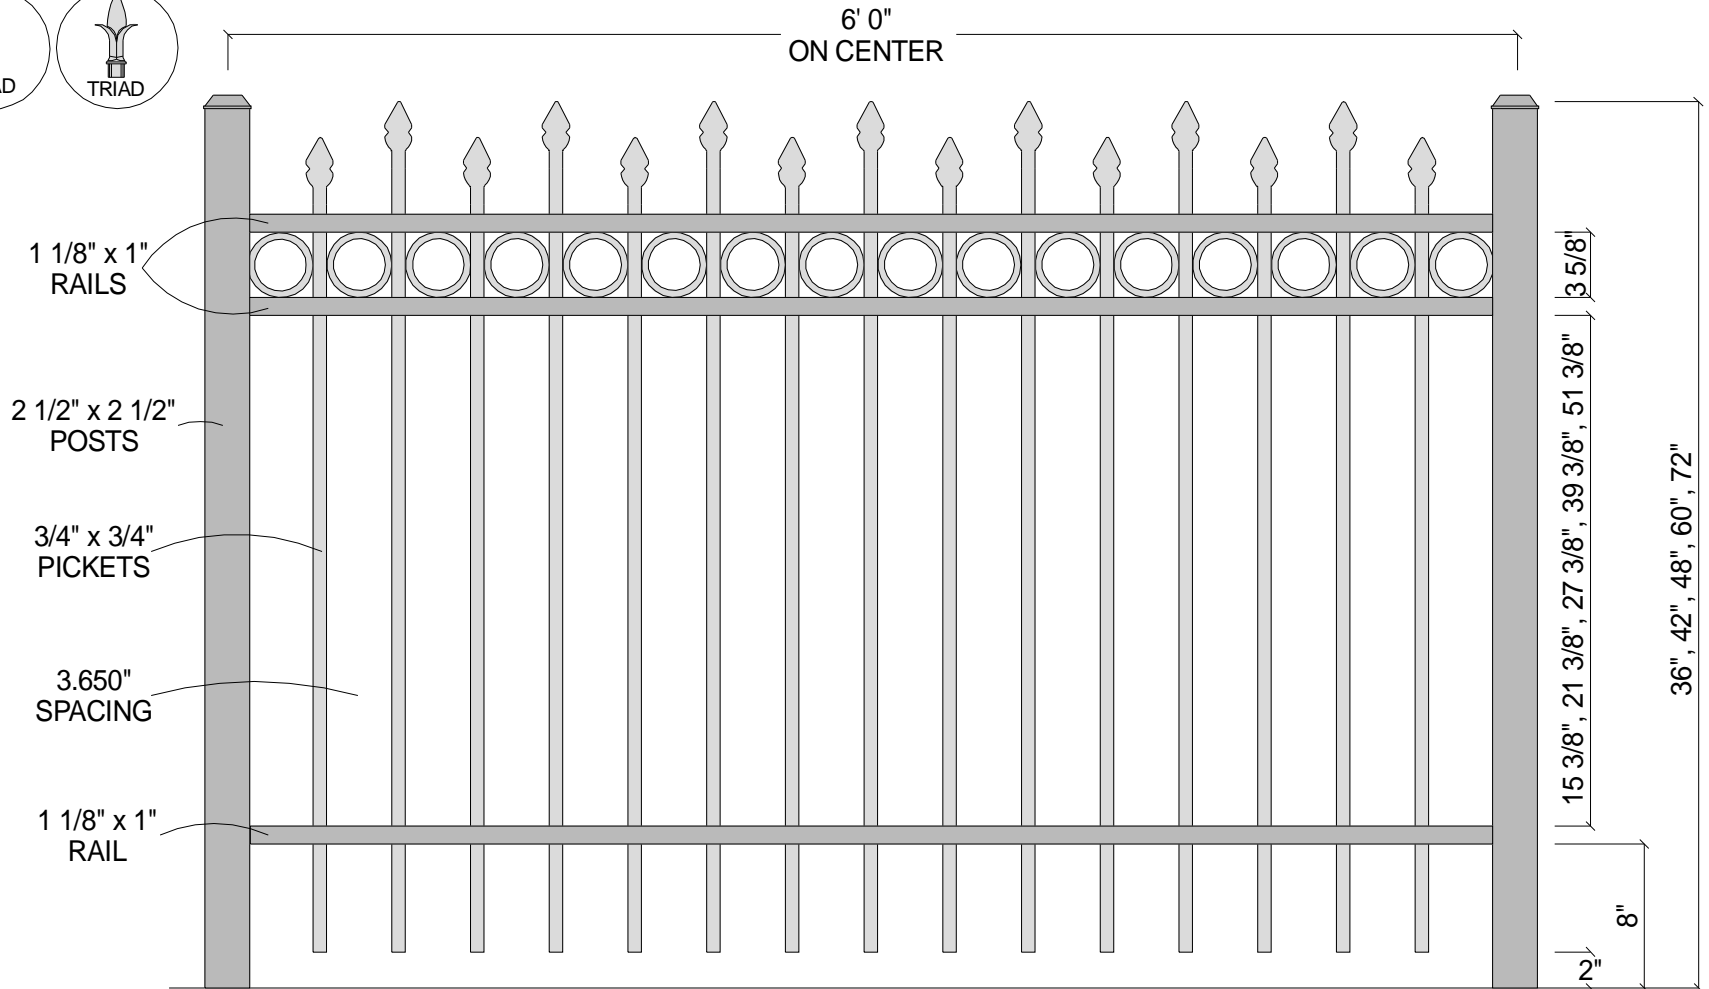

Post Size	
36" Tall	2 1/2" x 2 1/2" x 5 1/2'
42" Tall	2 1/2" x 2 1/2" x 6'
48" Tall	2 1/2" x 2 1/2" x 6 1/2'
60" Tall	2 1/2" x 2 1/2" x 7 1/2'
72" Tall	2 1/2" x 2 1/2" x 8 1/2'

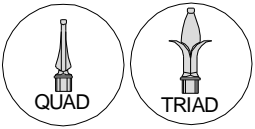

CourtYard® Aluminum Fence

Scale: 3/32" : 1"	Approved By: F.S.B.	Drawn By: J.D.S. Revised: 2/23/05
Date: 2/23/05	1132 (3-Rail w/Alternating Pickets w/Rings)	
As Shown: 6' x 48" 1132 with Rings	Drawing Number: 1132Rings	