
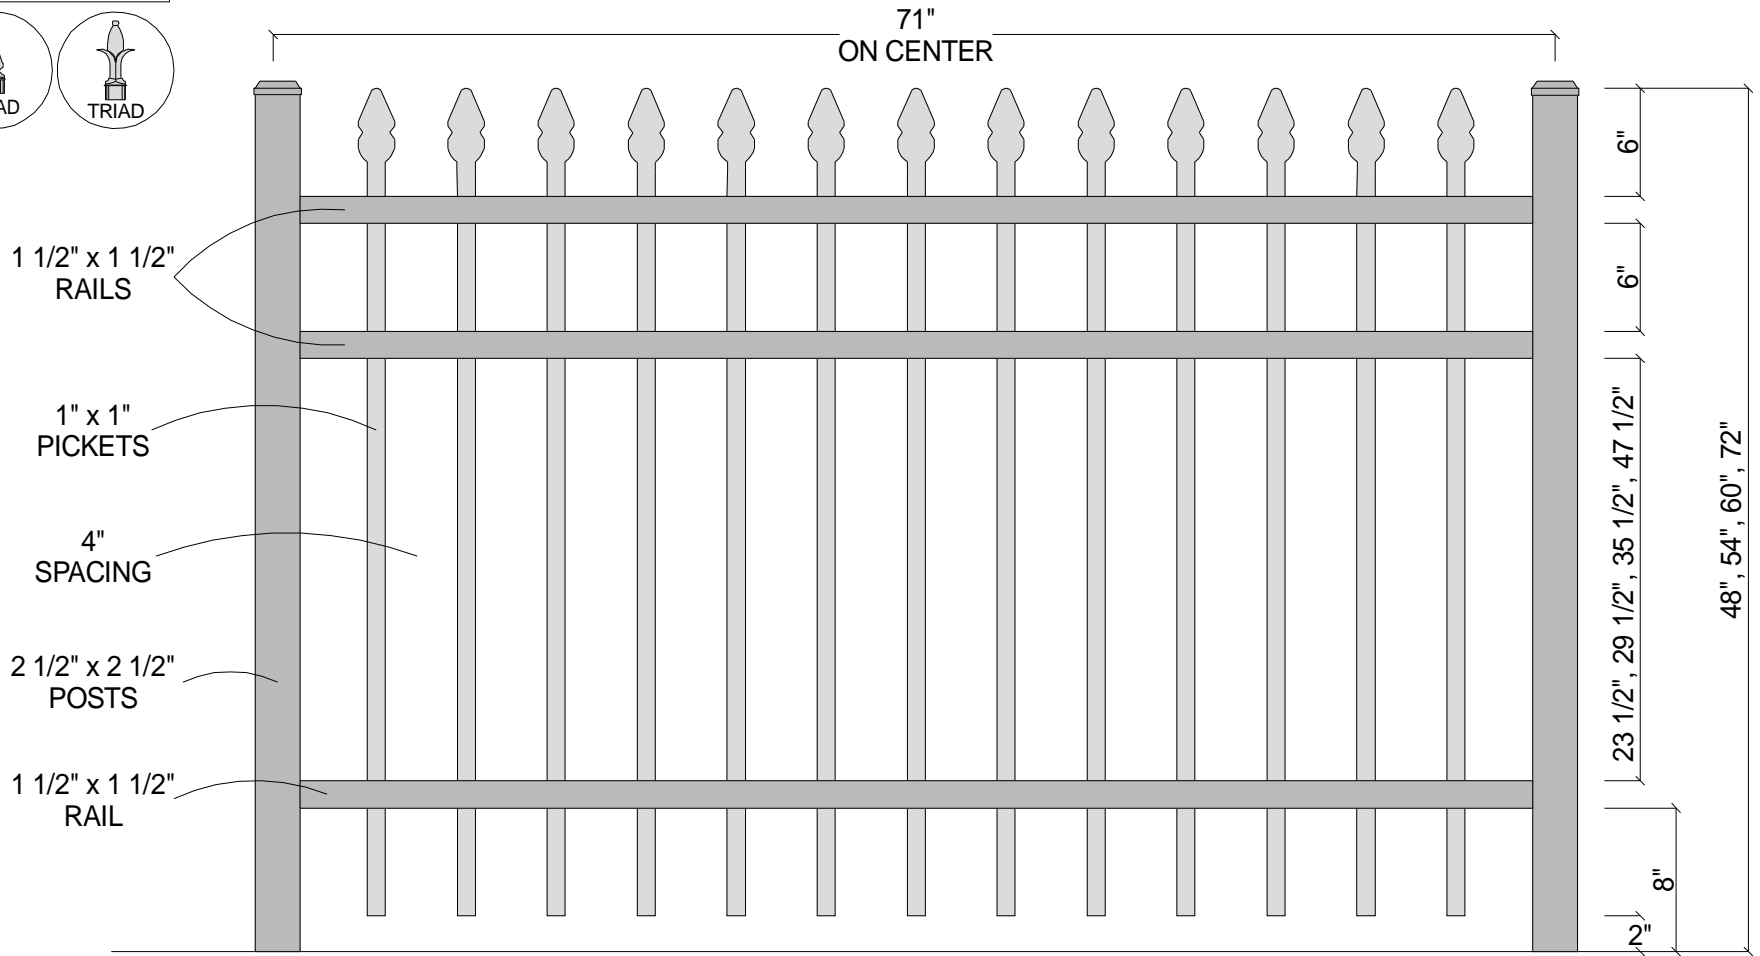


FINIAL OPTION:

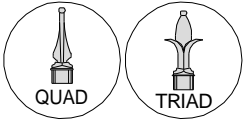

1 1/2" x 1 1/2"
RAILS

1" x 1"
PICKETS

4"
SPACING

2 1/2" x 2 1/2"
POSTS

1 1/2" x 1 1/2"
RAIL

71"
ON CENTER

6"
6"
23 1/2", 29 1/2", 35 1/2", 47 1/2"
48", 54", 60", 72"
8"
2"

Post Size	
48" Tall	2 1/2" x 2 1/2" x 6 1/2'
54" Tall	2 1/2" x 2 1/2" x 7'
60" Tall	2 1/2" x 2 1/2" x 7 1/2'
72" Tall	2 1/2" x 2 1/2" x 8 1/2'



CourtYard® Aluminum Fence

Scale: 3/32" : 1"	Approved By: F.B.	Drawn By: J.D.S.
Date: 5/26/04		Revised: 5/26/04
2131 (3-Rail w/Straight Pickets)		
As Shown: 48' 2131	Drawing Number: 2131	