



**FINIAL OPTION:**

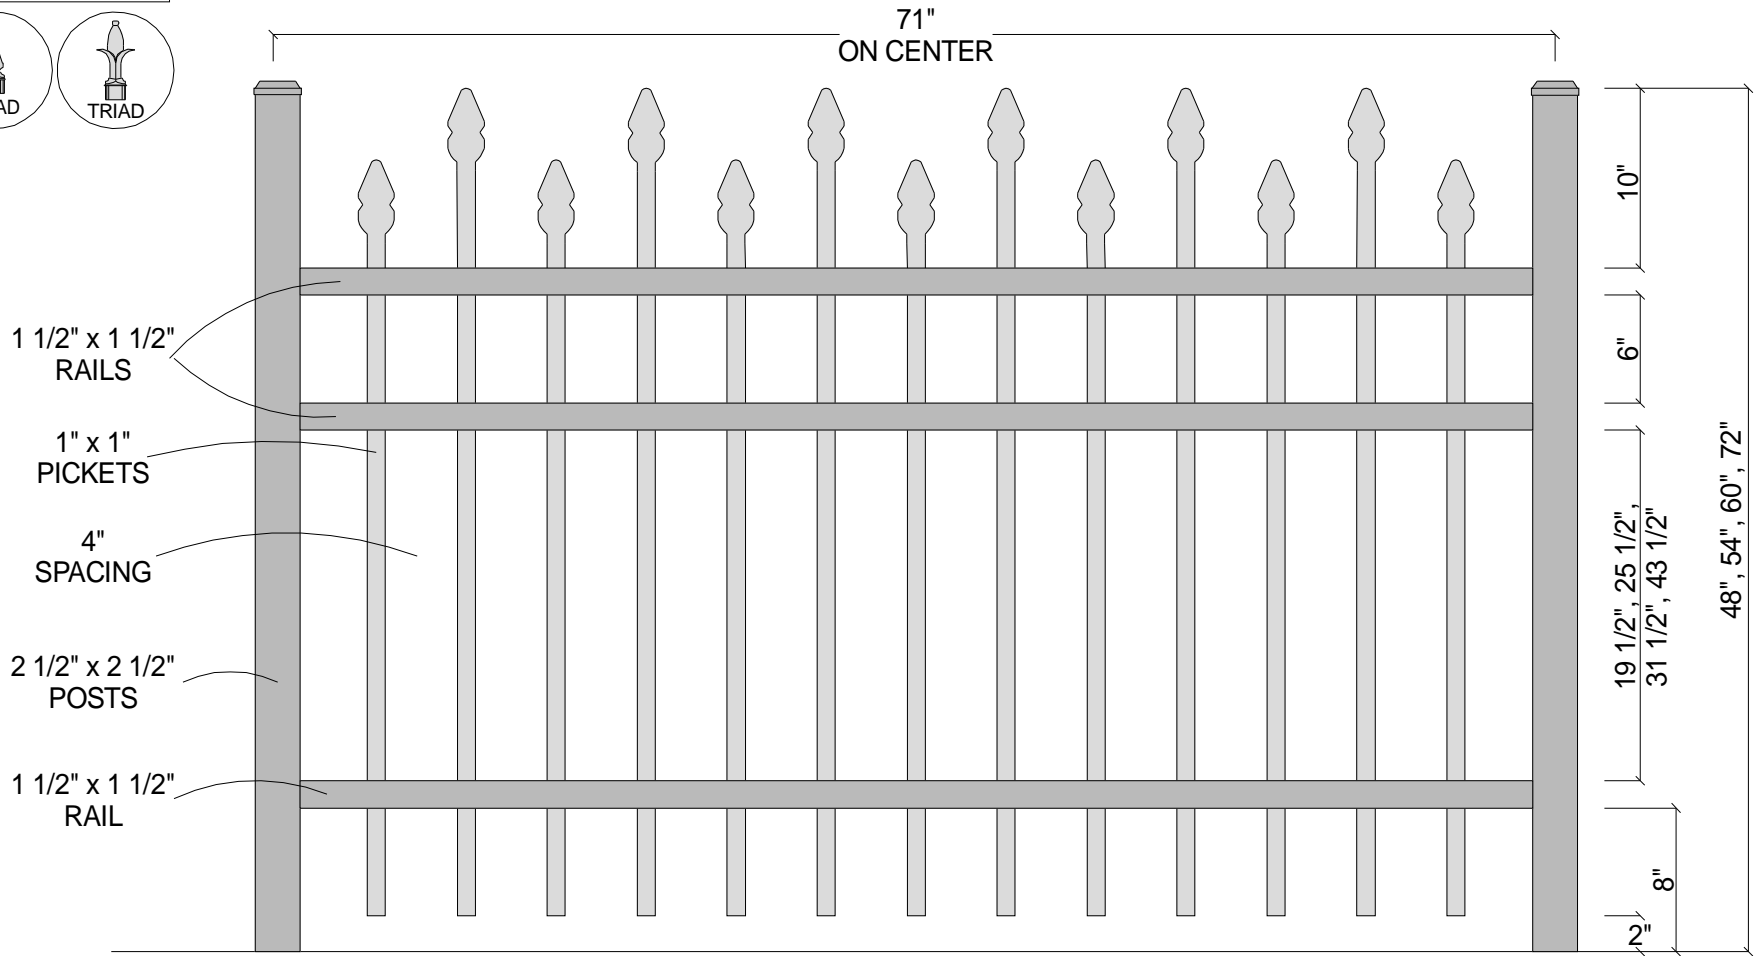

Post Size	
48" Tall	2 1/2" x 2 1/2" x 6 1/2'
54" Tall	2 1/2" x 2 1/2" x 7'
60" Tall	2 1/2" x 2 1/2" x 7 1/2'
72" Tall	2 1/2" x 2 1/2" x 8 1/2'

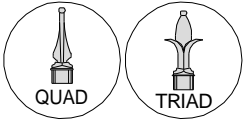

<b>CourtYard® Aluminum Fence</b>		
Scale: 3/32" : 1"	Approved By: F.B.	Drawn By: J.D.S.
Date: 5/26/04		Revised: 5/26/04
<b>2132 (3-Rail w/Alternating Pickets)</b>		
As Shown: 48" 2132		Drawing Number: 2132