


S.T.A.R SYSTEM INTERNATIONAL LTD.



ALUMINUM RAILING & FENCING

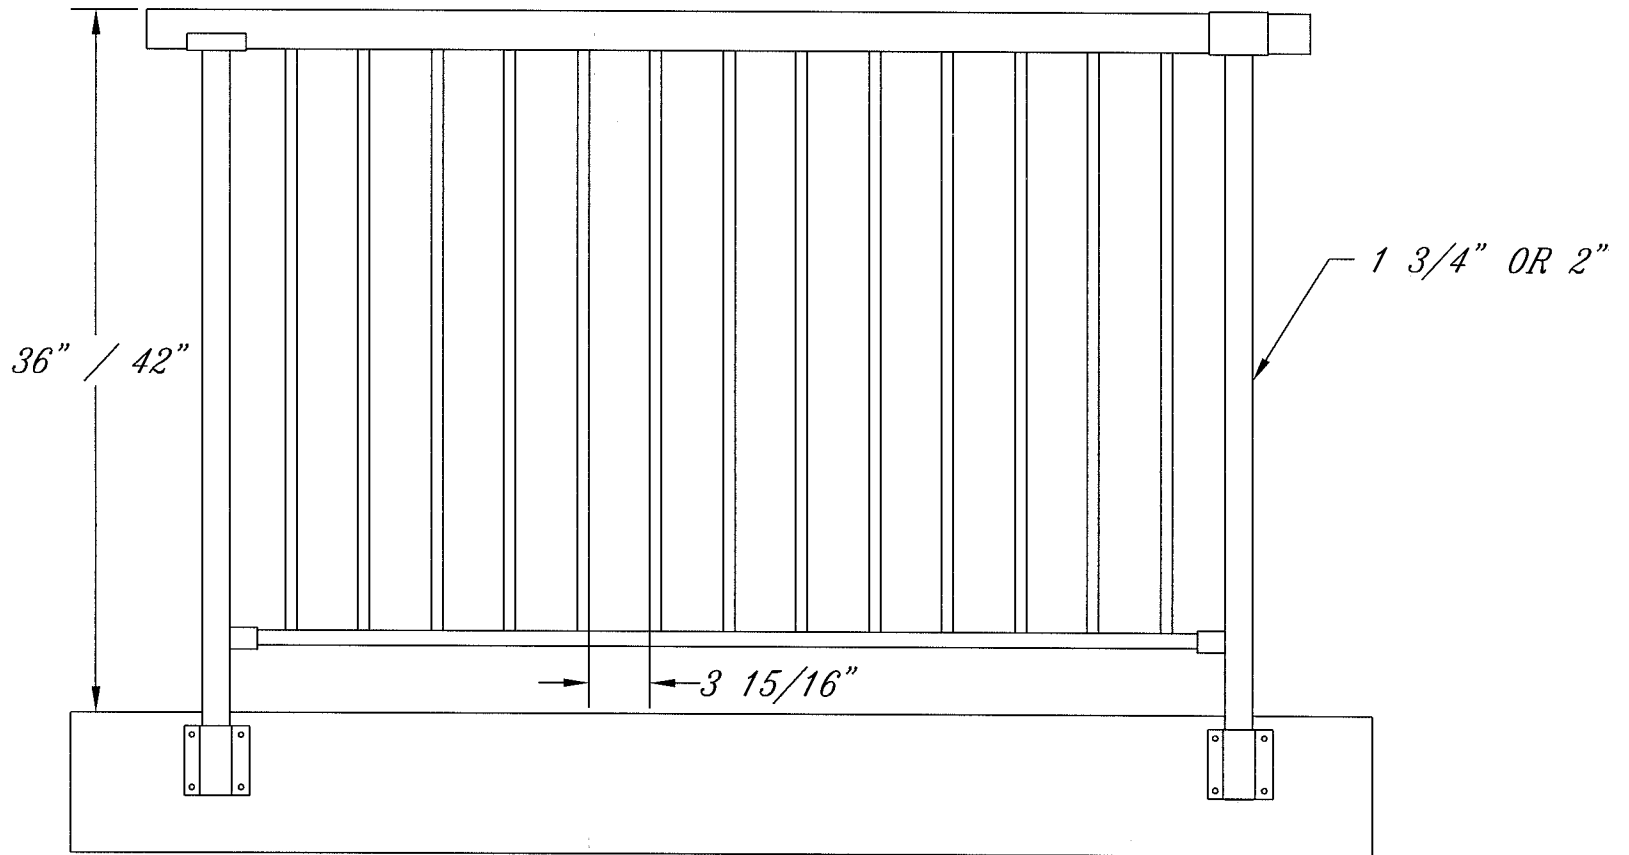

Part #

CLASSIC RAIL
Face Mnt

36" or 42" High

Dwg #

EL-1.20