



FINIAL OPTION:

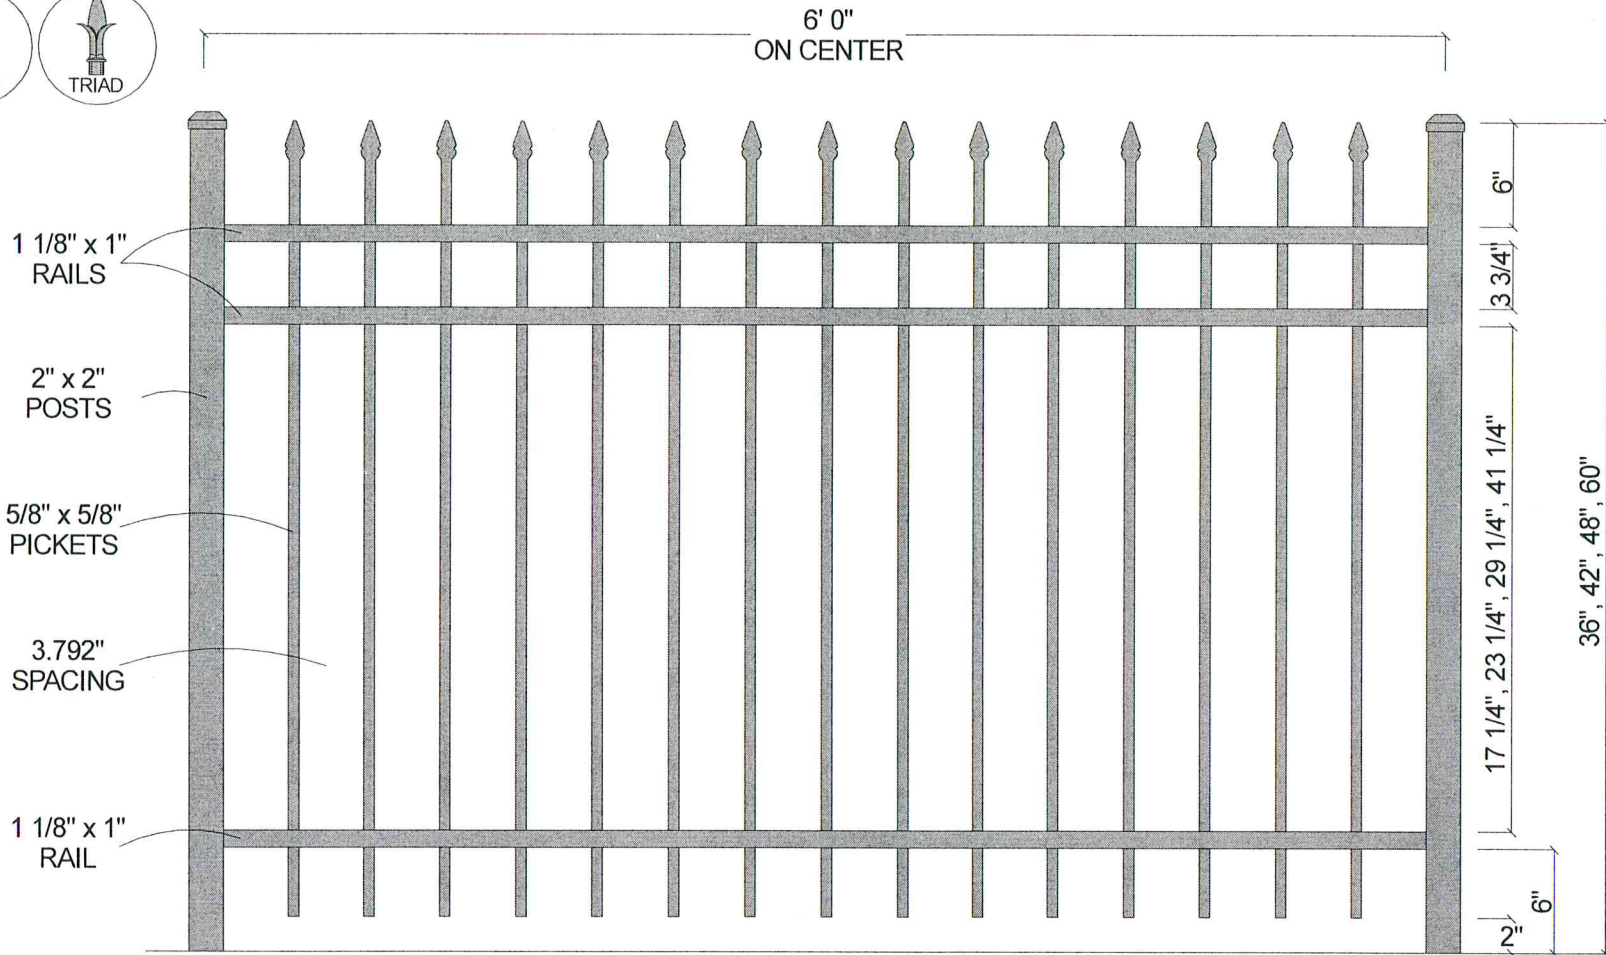

Post Size

36" Tall	2" x 2" x 5 1/2'
42" Tall	2" x 2" x 6'
48" Tall	2" x 2" x 6 1/2'
60" Tall	2" x 2" x 7 1/2'

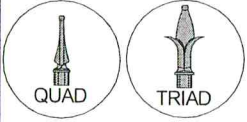

CourtYard® Aluminum Fence

Scale: 3/32" : 1"
Date: 8/08/06

Approved By:
F.S.B.

Drawn By: J.D.S.
Revised:

0131 (3-Rail w/Straight Pickets)

As Shown:
6' x 48" 0131

Drawing Number:
0131